

**ACHD
DEMOLITION
LOGISTICS
PLAN**

**STAIRWAY
BLOCKED, EXISTING
WALL USED FOR
BARRIER**

DUMPSTERS

**GENERAL
DIRECTION
OF DEBRIS
REMOVAL**

**WATER
HYDRANT**

**TEMPORARY
ACCESS FOR
NOVA**

**PERMANENT
ACCESS FOR
NOVA**

**2-WAY
TRAFFIC ON
EULER WAY**

**1-WAY
CONSTRUCTION
ENTRANCE**

LEGEND


| | | | |
|-------|-----------------------|---------|---|
| G | - GUTTER | OH | - OVERHEAD WIRES |
| TC | - TOP CURB | W | - SUBSURFACE WATERLINE |
| TS | - TOP SLOPE | D | - SUBSURFACE VERIZON COMMUNICATION LINE |
| BS | - BOTTOM SLOPE | G | - SUBSURFACE GAS LINE |
| TW | - TOP WALL | E | - SUBSURFACE ELECTRIC LINE |
| BW | - BOTTOM WALL | IN | - EXISTING INLET |
| BOL | - BOLLARD | EX | - EXISTING MANHOLE |
| MH | - MANHOLE | SE | - EXISTING SEWER |
| TOP | - TOP OF CASTING | PAWC | - PITTSBURGH WATER AND SEWER AUTHORITY |
| BOT | - BOTTOM OF STRUCTURE | DLCG | - DUISBURGH LIGHT COMPANY |
| FL | - FLOW LINE | VZPA | - VERIZON PENNSYLVANIA |
| WV | - WATER VALVE | BTCO | - BELL TELEPHONE CO. (now VZPA) |
| WPNT | - WATER PAINT MARK | WV | - WATER METER |
| STD | - STANDARD | GPNT | - GAS PAINT MARK |
| CO | - CLEANOUT | EPNT | - ELECTRIC PAINT MARK |
| PM | - PARKING METER | RCP | - REINFORCED CONCRETE PIPE |
| GM | - GAS METER | TOP | - TERRA COTTA PIPE |
| EM | - ELECTRIC METER | X 908.8 | - EXISTING SPOT ELEVATION |
| WM | - WATER METER | - 908 - | - EXISTING CONTOURS |
| TRANS | - TRANSFORMER | | |

NOTE
THE UNDERGROUND UTILITIES SHOWN HEREON HAVE NOT BEEN PHYSICALLY LOCATED BY THE SURVEYOR, HOWEVER, THE INFORMATION WAS OBTAINED FROM EXISTING PLANS AND SURFACE FACILITIES. THE GATEWAY ENGINEERS, INC. MAKES NO GUARANTEE THAT THE UNDERGROUND UTILITIES SHOWN COMPRISE ALL SUCH UTILITIES IN THE AREA, EITHER IN SERVICE OR ABANDONED. THE GATEWAY ENGINEERS, INC. DOES NOT WARRANT THAT THE UNDERGROUND UTILITIES SHOWN ARE IN THE EXACT LOCATION INDICATED ALTHOUGH THEY ARE SHOWN AS ACCURATELY AS POSSIBLE FROM THE INFORMATION AVAILABLE.

GATEWAY
The Gateway Engineers, Inc.
Full-Service Civil Engineering & Surveying
400 Holiday Drive, Suite 300, Pittsburgh, PA 15220
gatewayengineers.com 855-634-9284

REVISIONS:

PLAN OF EXISTING CONDITIONS
SITUATE IN
4th WARD - CITY OF PITTSBURGH ALLEGHENY COUNTY, PA
MADE FOR
AUDG HOLDINGS, LLC

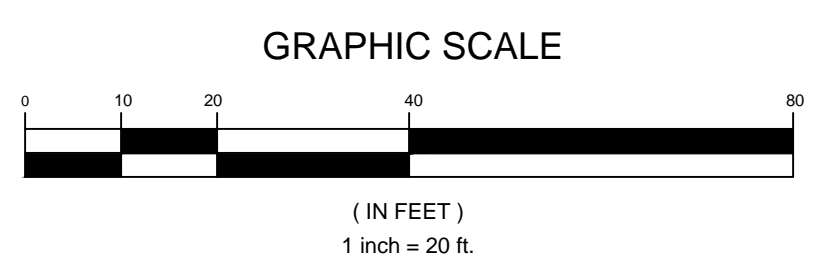

DATE: JUNE, 20, 2014 PROJECT No.: C-13908-0007
SCALE: 1"=20' DRAWING No.: 402.881

Path & Elevation: G:\Projects\13000\13908-0007 Survey Due Diligence\DWG\02-Sheet\13908-0007 VEC.dwg
 Plot Date: 6/20/2014 4:30 PM Kenneth C. Winkler
 Save Date: 6/20/2014 4:30 PM
 14.06